
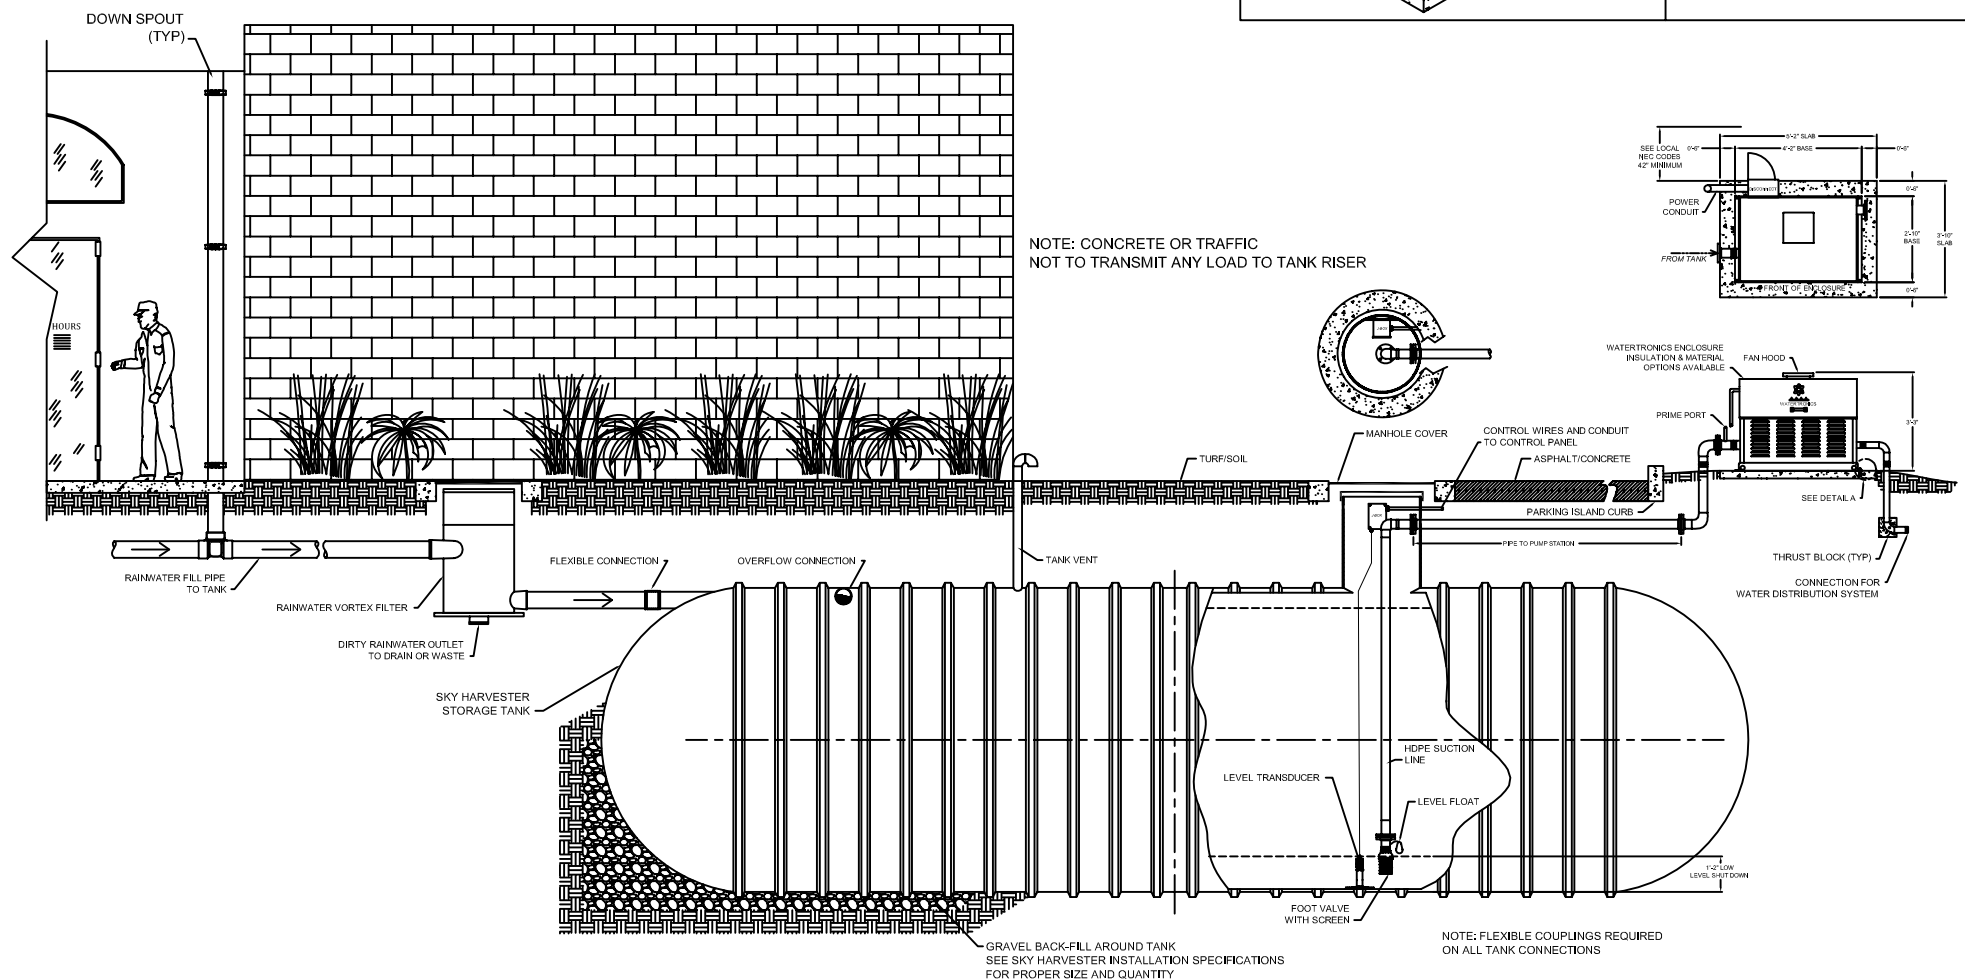
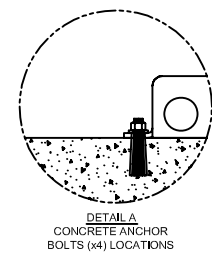


SKY HARVESTER PACKAGE INCLUDES:

1. STORAGE TANK WITH ALL REQUIRED PENETRATIONS AND FITTINGS
2. PUMP & MOTOR LOCATED IN OUTDOOR ENCLOSURE
3. TANK LEVEL CONTROLS WITH LEVEL TRANSDUCER & FLOAT
4. RAINWATER VORTEX FILTER
5. HDPE SUCTION LINE W/ FOOT VALVE & SCREEN
6. COMPLETE U.L. CONTROL PANEL W/ VFD AND SERVICE DISCONNECT
7. REMOTE J-BOX FOR LEVEL SENSOR WIRING
8. INTEGRATION OF IRRIGATION CONTROLLER (IF APPLICABLE)
9. DROP PIPES FOR BELOW GROUND PIPING CONNECTIONS
10. FULL DESIGN DRAWINGS AND SPECIFICATIONS

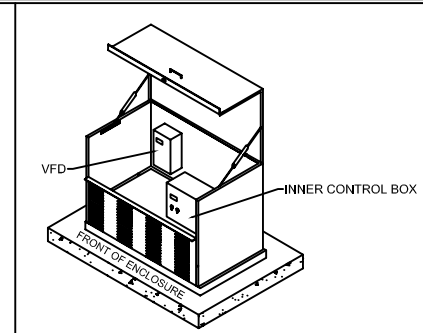

CUSTOMER APPROVAL SIGNATURE <input type="checkbox"/> APPROVED AS SUBMITTED <input type="checkbox"/> MAKE INDICATED CHANGES AND RESUBMIT	7			
	6			
	5			
	4			
	3			
	2			
	1	--/--/--	--	----
	NO.	DATE	BY	DESCRIPTION

7			
6			
5			
4			
3			
2			
1	--/--/--	--	----
	NO.	DATE	BY

SCALE: NONE | DRWN BY: MJW

THIS DRAWING AND DESIGN, IS THE PROPERTY OF WATERTRONICS AND IS NOT TO BE REPRODUCED IN WHOLE OR PART, NOR EMPLOYED FOR ANY PURPOSE OTHER THAN SPECIFICALLY PERMITTED IN WRITING BY WATERTRONICS. THIS DRAWING LOANED AND SUBJECT TO RETURN ON DEMAND

TITLE: ABOVE GROUND PUMP
BELOW GROUND TANK
OUTDOOR ENCLOSED CONTROLS

Sky HARVESTER™

JOB NO.: | JOB-NO: | DRAWING NO. | WEB-5